

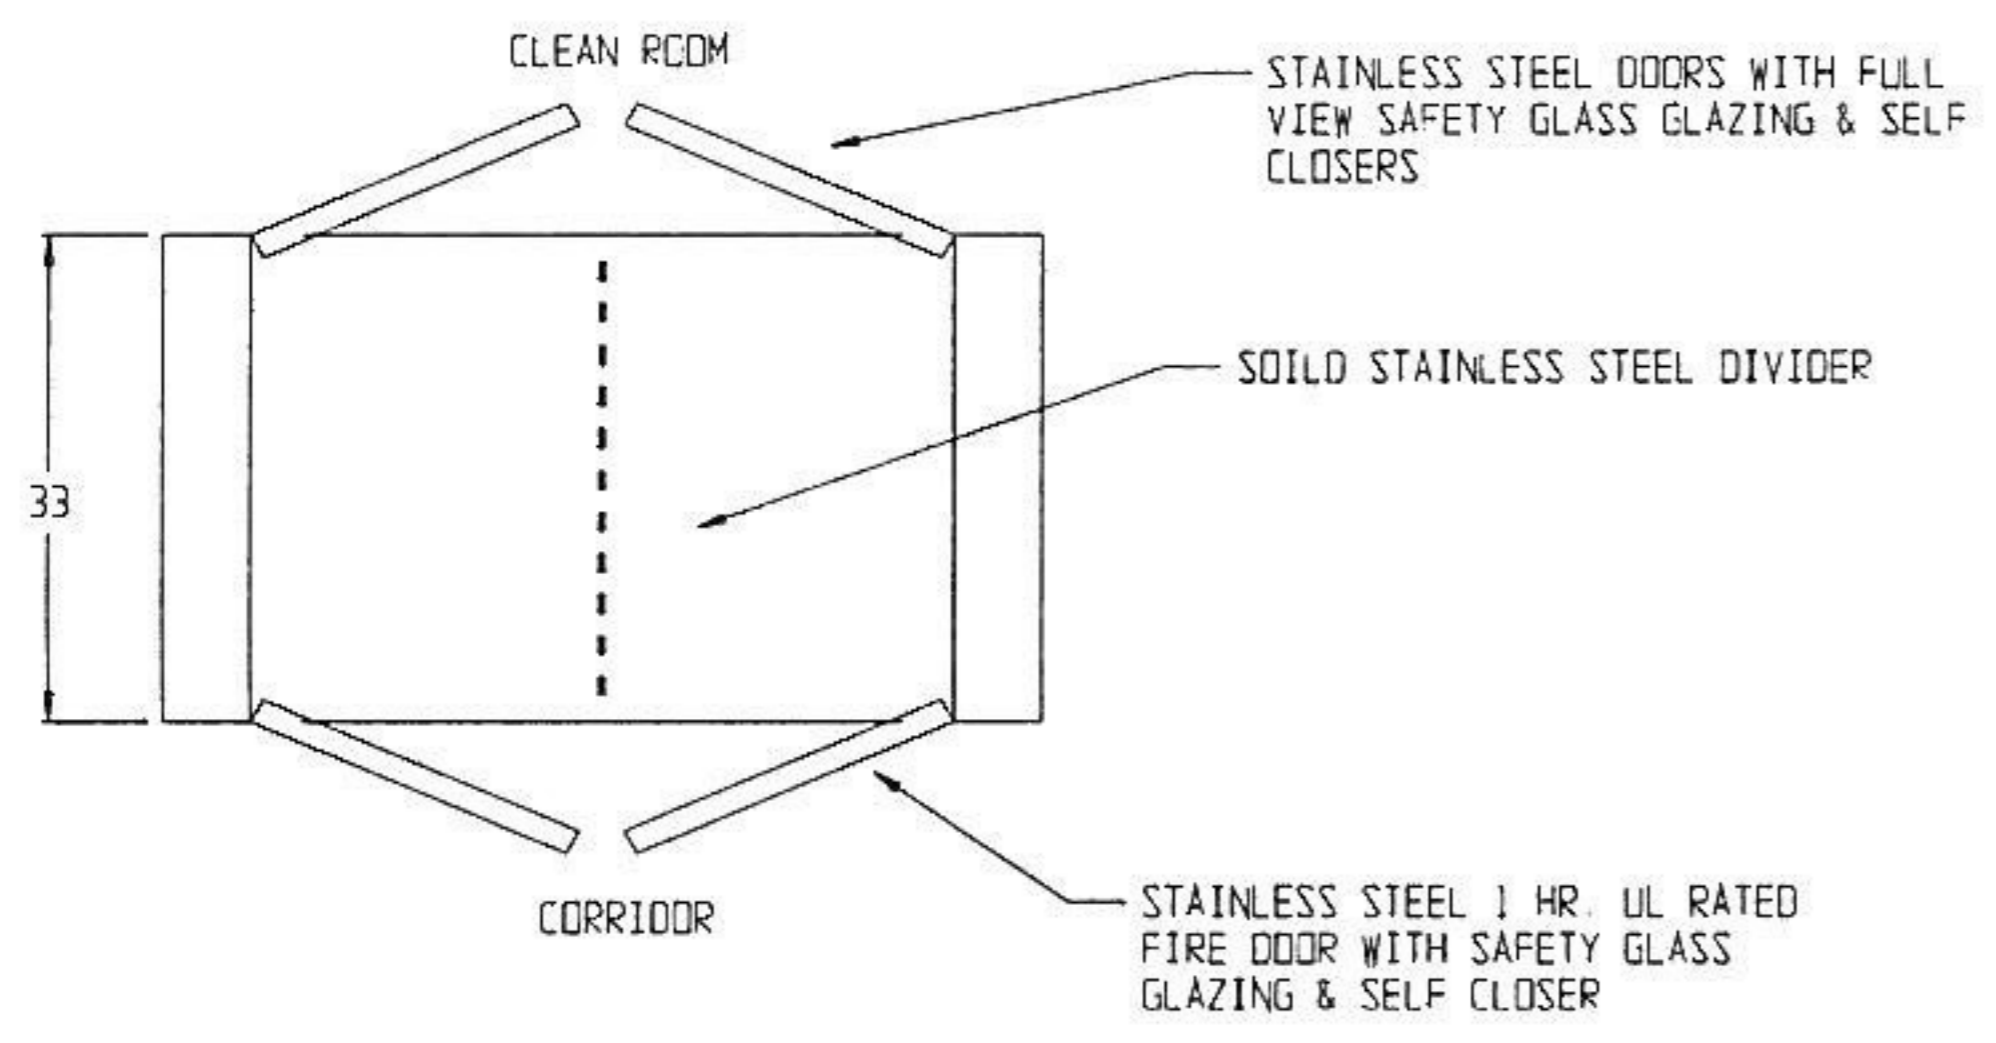
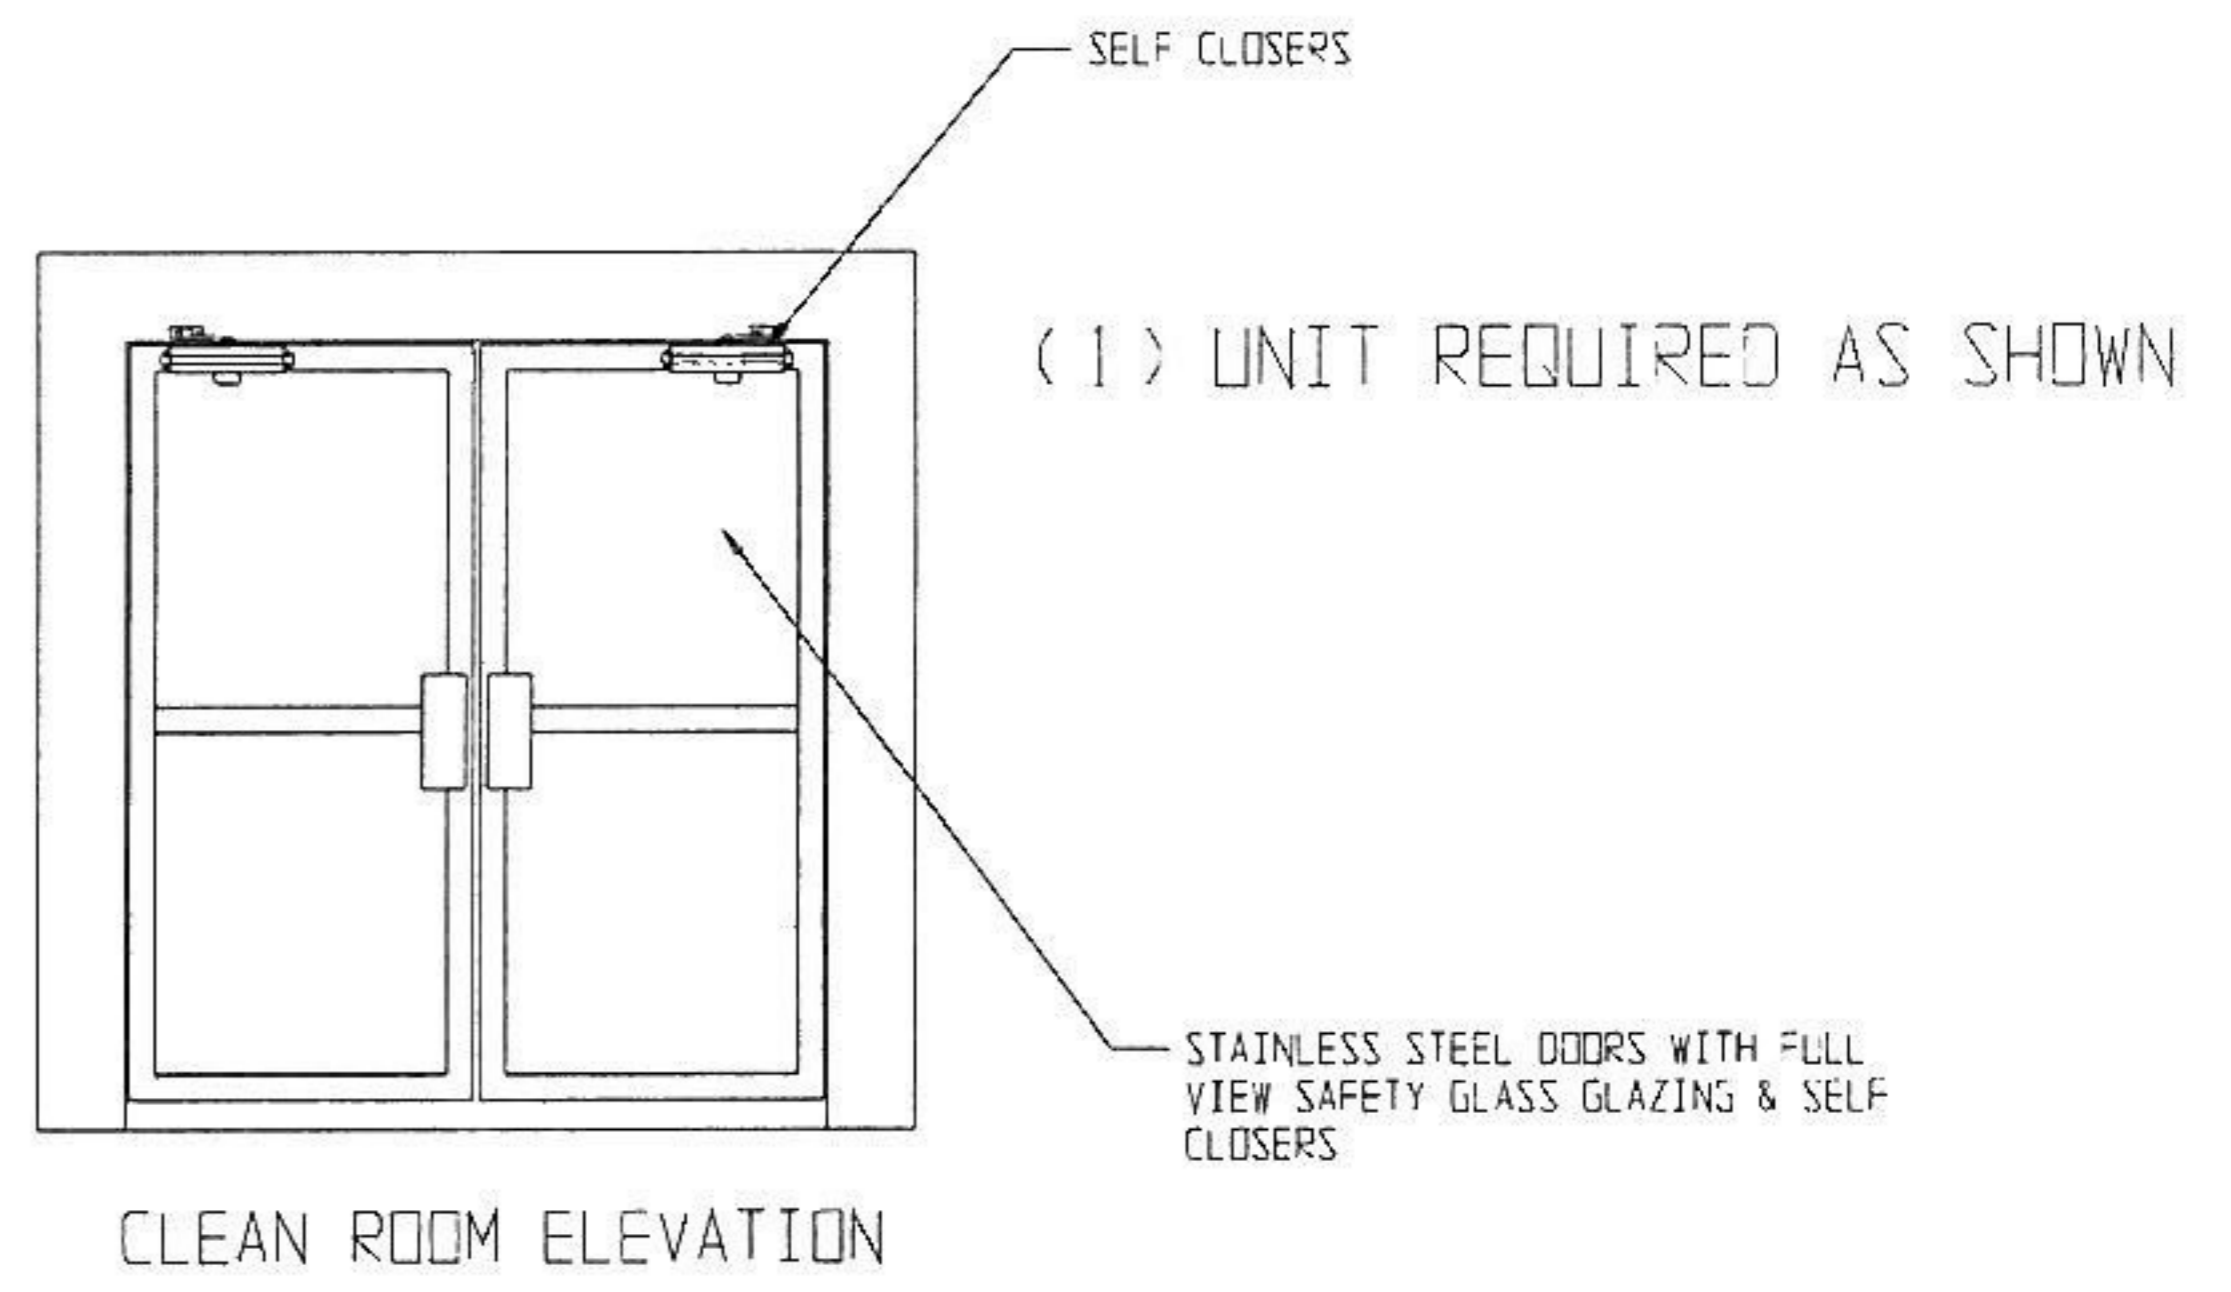


REVISIONS			
REV	DESCRIPTION	DATE	APPROVED
A	CHANGE INSIDE WIDTH	8/12/99	

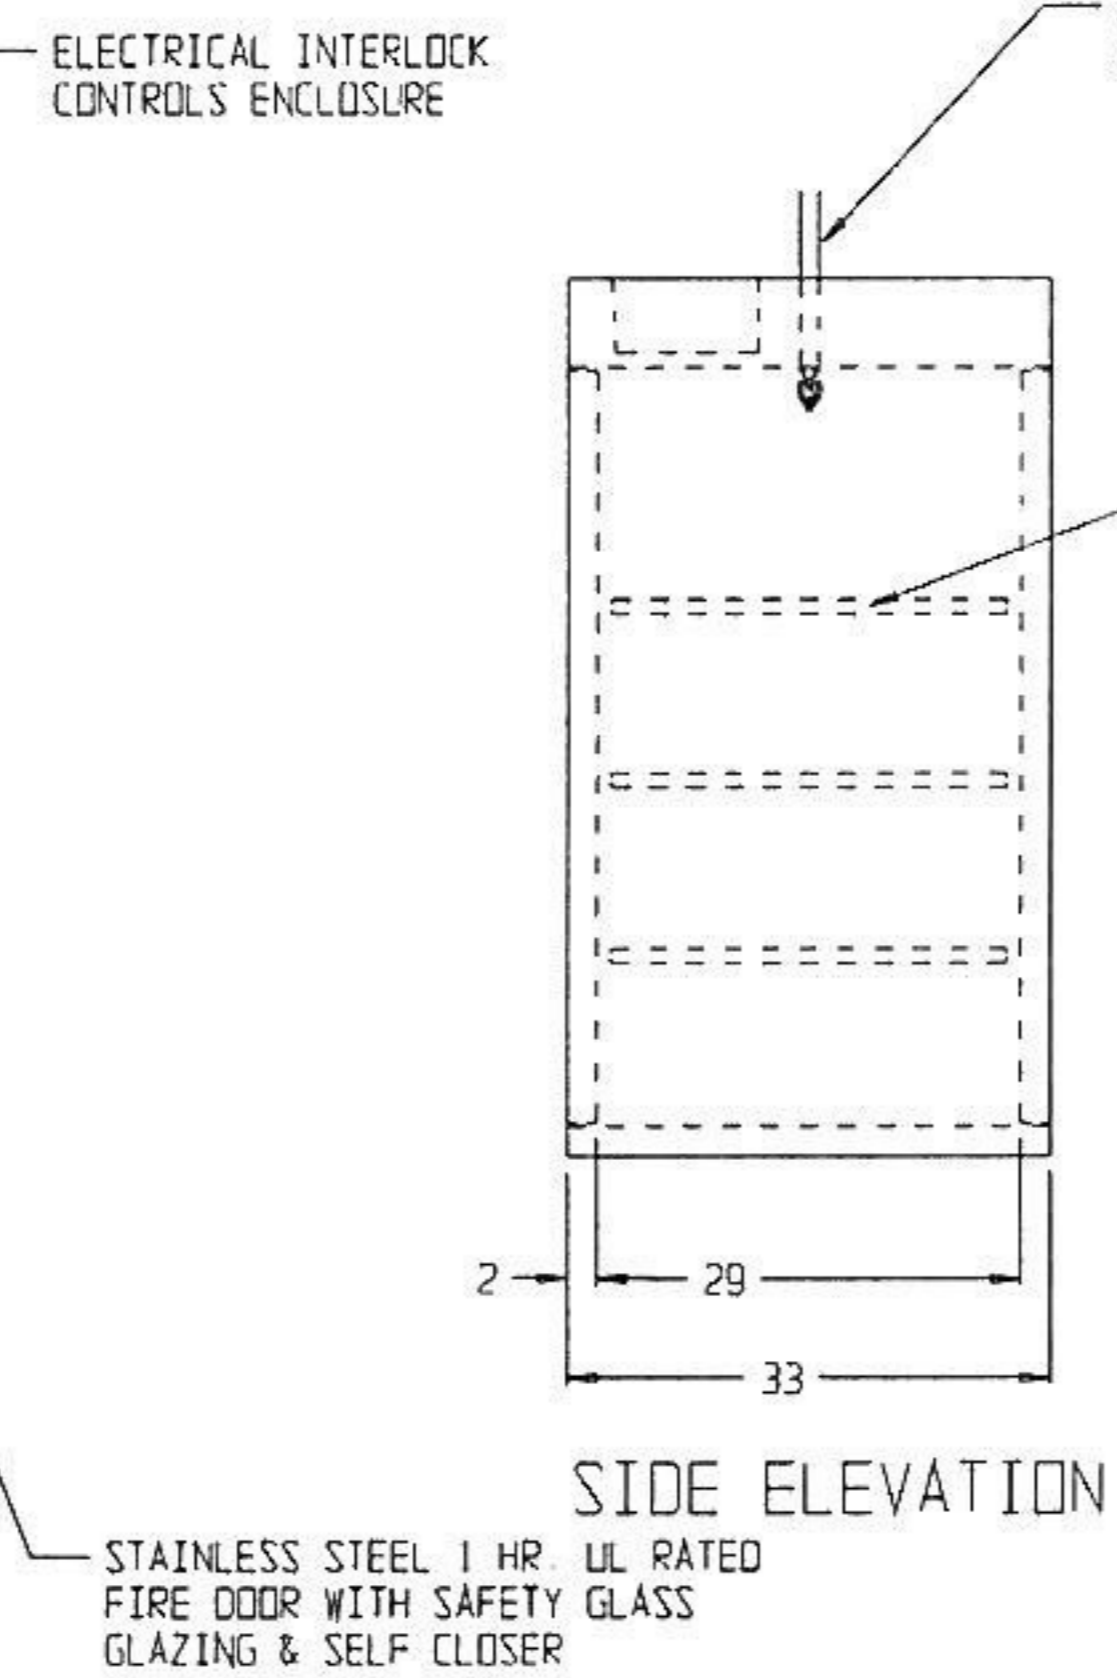

- NOTES:
- PASS-THRU TO BE CONSTRUCTED OF 16 GA. TYPE 304 STAINLESS STEEL WITH A #4 FINISH
 - UNIT CONSTRUCTED WITH INWARD TURNED FLANGES FOR CLEAN & SMOOTH OUTSIDE APPEARANCE
 - CORRIDOR SIDE DOORS TO BE STAINLESS STEEL, UL 1 HR. RATED FIRE DOORS WITH SAFETY GLASS GLAZING & SELF CLOSERS
 - CLEAN ROOM SIDE DOORS TO BE FABRICATED STAINLESS STEEL TUBING DOORS WITH FULL VIEW SAFETY GLASS PUSH/PULL HARDWARE & SELF CLOSERS
 - DOORS TO BE ELECTRICALLY INTERLOCKED
 - ELECTRICAL TO MEET LATEST NEC CODES
 - UNIT SUPPLIED WITH 1 1/2" X 1 1/2" STAINLESS STEEL MOUNTING ANGLE

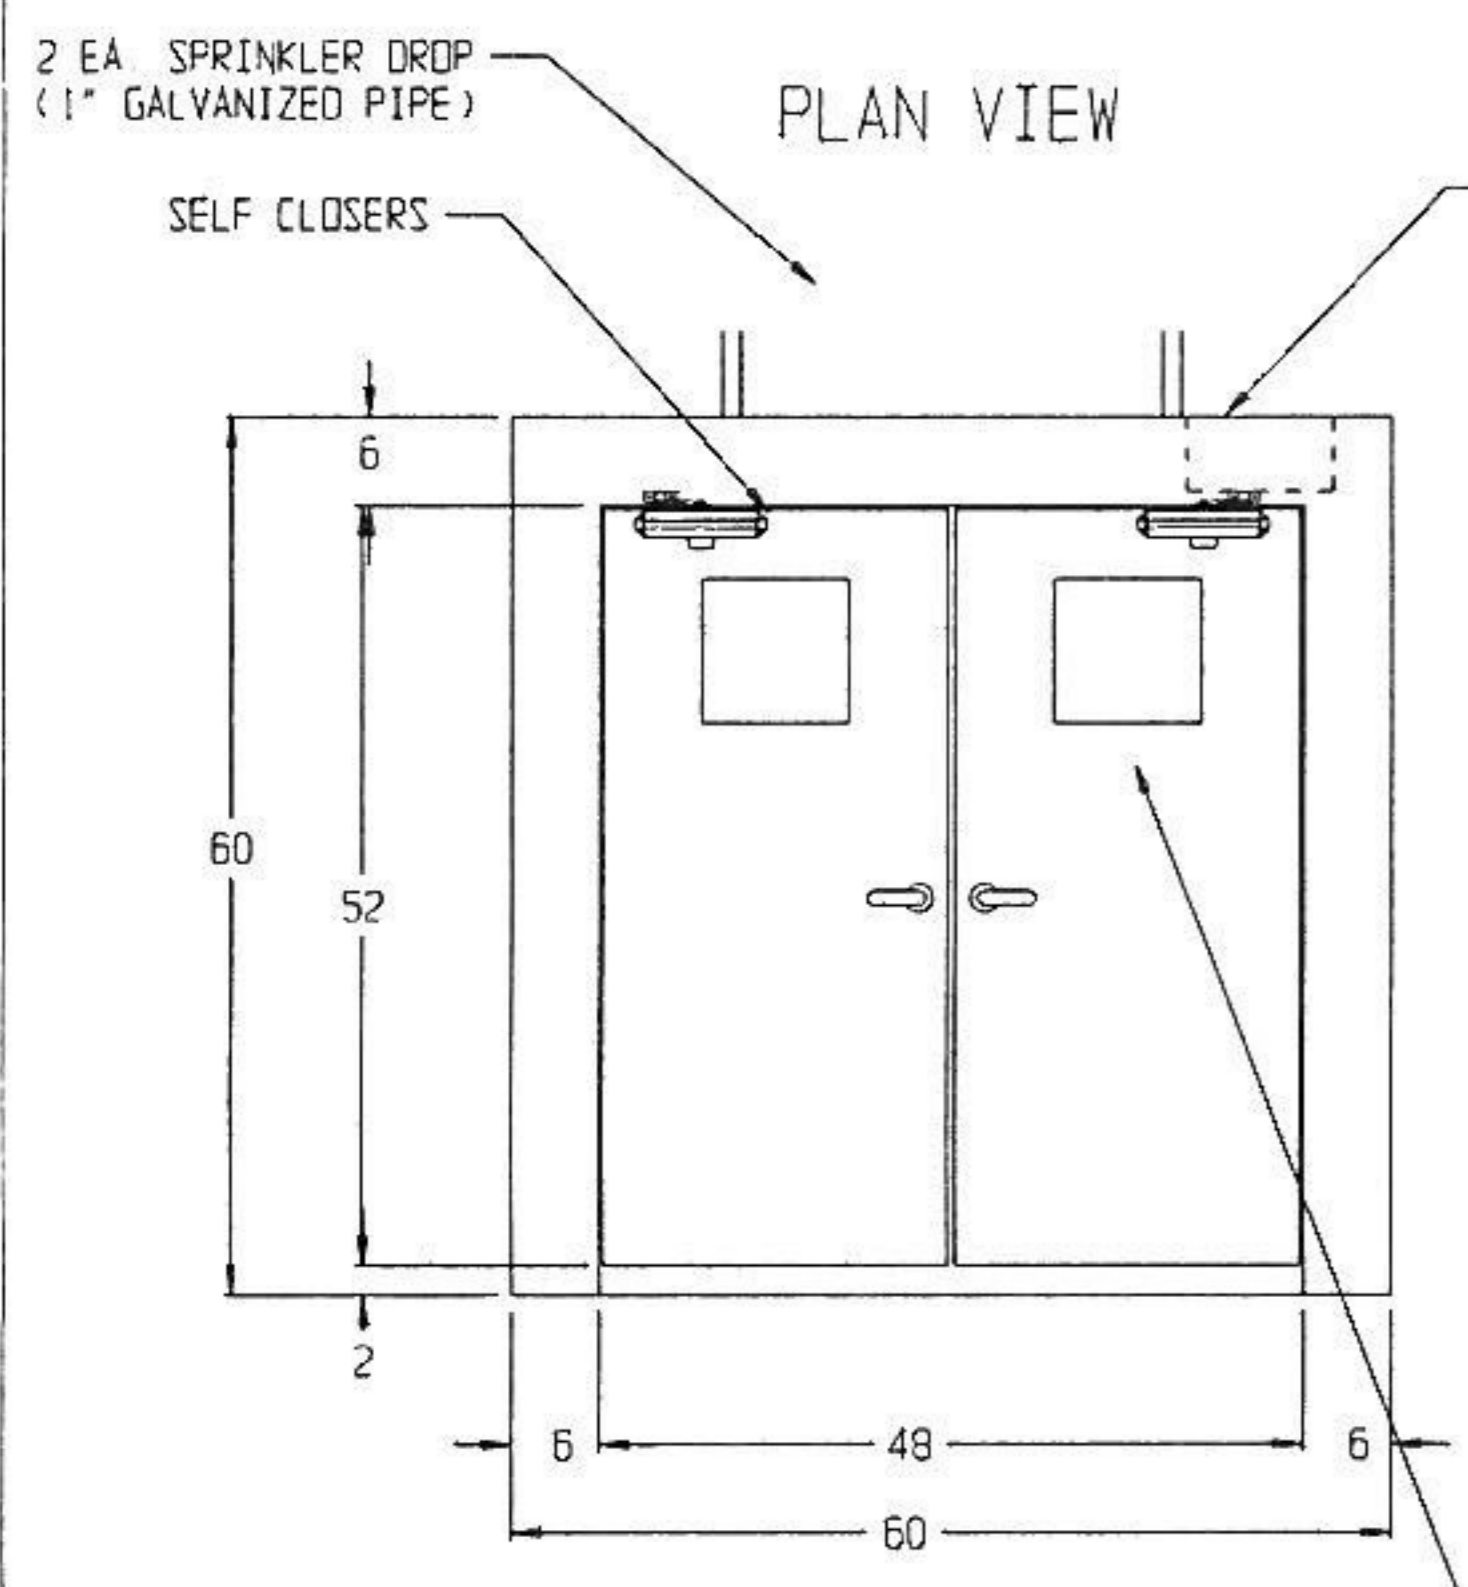

DRAWN FOR		HALCO PRODUCTS COMPANY, INC. 100 NORTH GORDON STREET, ELK GROVE, IL 60007-1193					
TITLE		PT3652-29/SS/FD/EI/SP					
DRAWN BY	OK	SIZE	9519	DWG NO	15105938A	REV	A
APPROVED BY		SCALE	1/2"=1'	DATE	8/3/99	SHEET	