

1 HR RATED WALL

INTERNAL STUD BOXED OPENING
1/4" LARGER THAN PASS-THRU BOX

1" x 1" WALL TRIM BY PT MANUFACTURER

OPTIONAL SLOPED TOP FOR CLEAN ROOM REQUIREMENTS

HALCO FIRE RATED PASS-THRU
MODEL # & SIZE AS SHOWN
IN SCHEDULE

1 HR FIRE DOOR
WITH WINDOW


STANDARD S/S DOOR WITH
WINDOW AND MECHANICAL
INTERLOCK

DOOR SWINGS TO BE VERIFIED
PRIOR TO FABRICATION OF
MODULE

CONTRACTOR TO PROVIDE
STUD BRACING MINIMUM
12" BELOW OPENING
FOR BRACKET
RIGIDITY

S/S SUPPORT BRACKET
TYPICAL FOR TWO (2)

OWNER & ARCHITECT TO VERIFY
HEIGHT OF PASS-THRU AFF
PRIOR TO CONSTRUCTION
& NOTE ON DRAWINGS

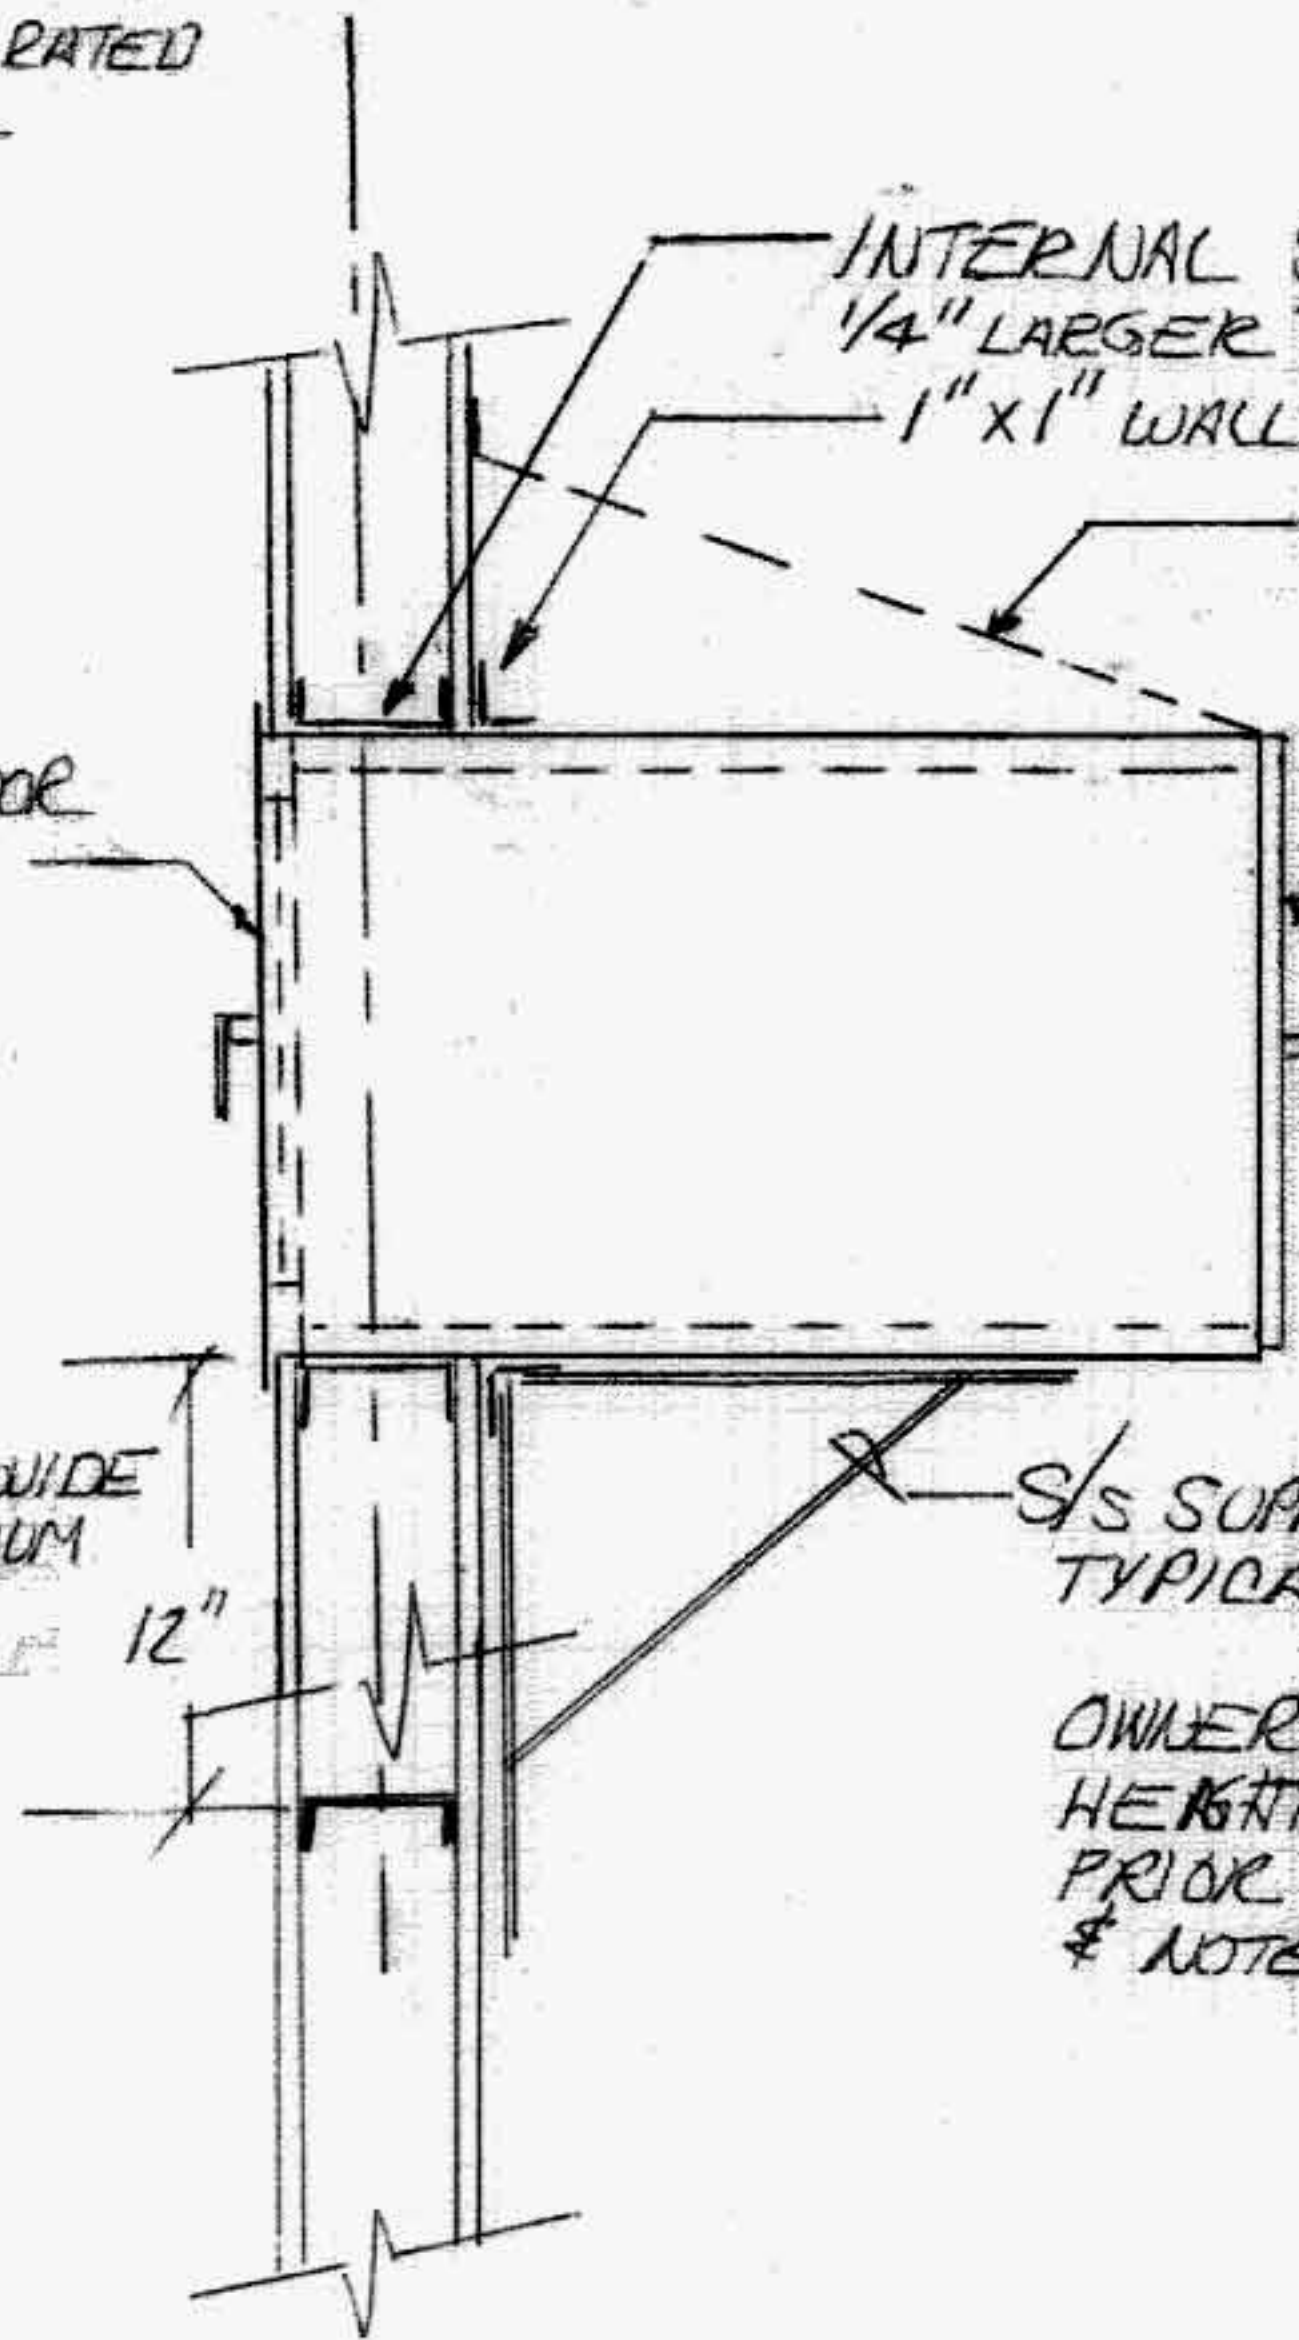

HALCO PRODUCTS CO. 877-956-1600
100 N. GORDON ST.
ELK GROVE IL 60007

05-23-08 NO SCALE

A. BRIAN HALE

PASS-THRU
DETAIL